

# ALUK<sup>®</sup>


INNOVATIVE BUILDING SYSTEMS

Aluk (GB) Limited,  
Imperial Park, Celtic Way,  
Newport, NP10 8BE  
T : 01633 81 04 40  
F : 01633 81 60 04  
W : www.aluk.co.uk

## SL52

DATE : 08/05/2013

PAGE : 1 of 2

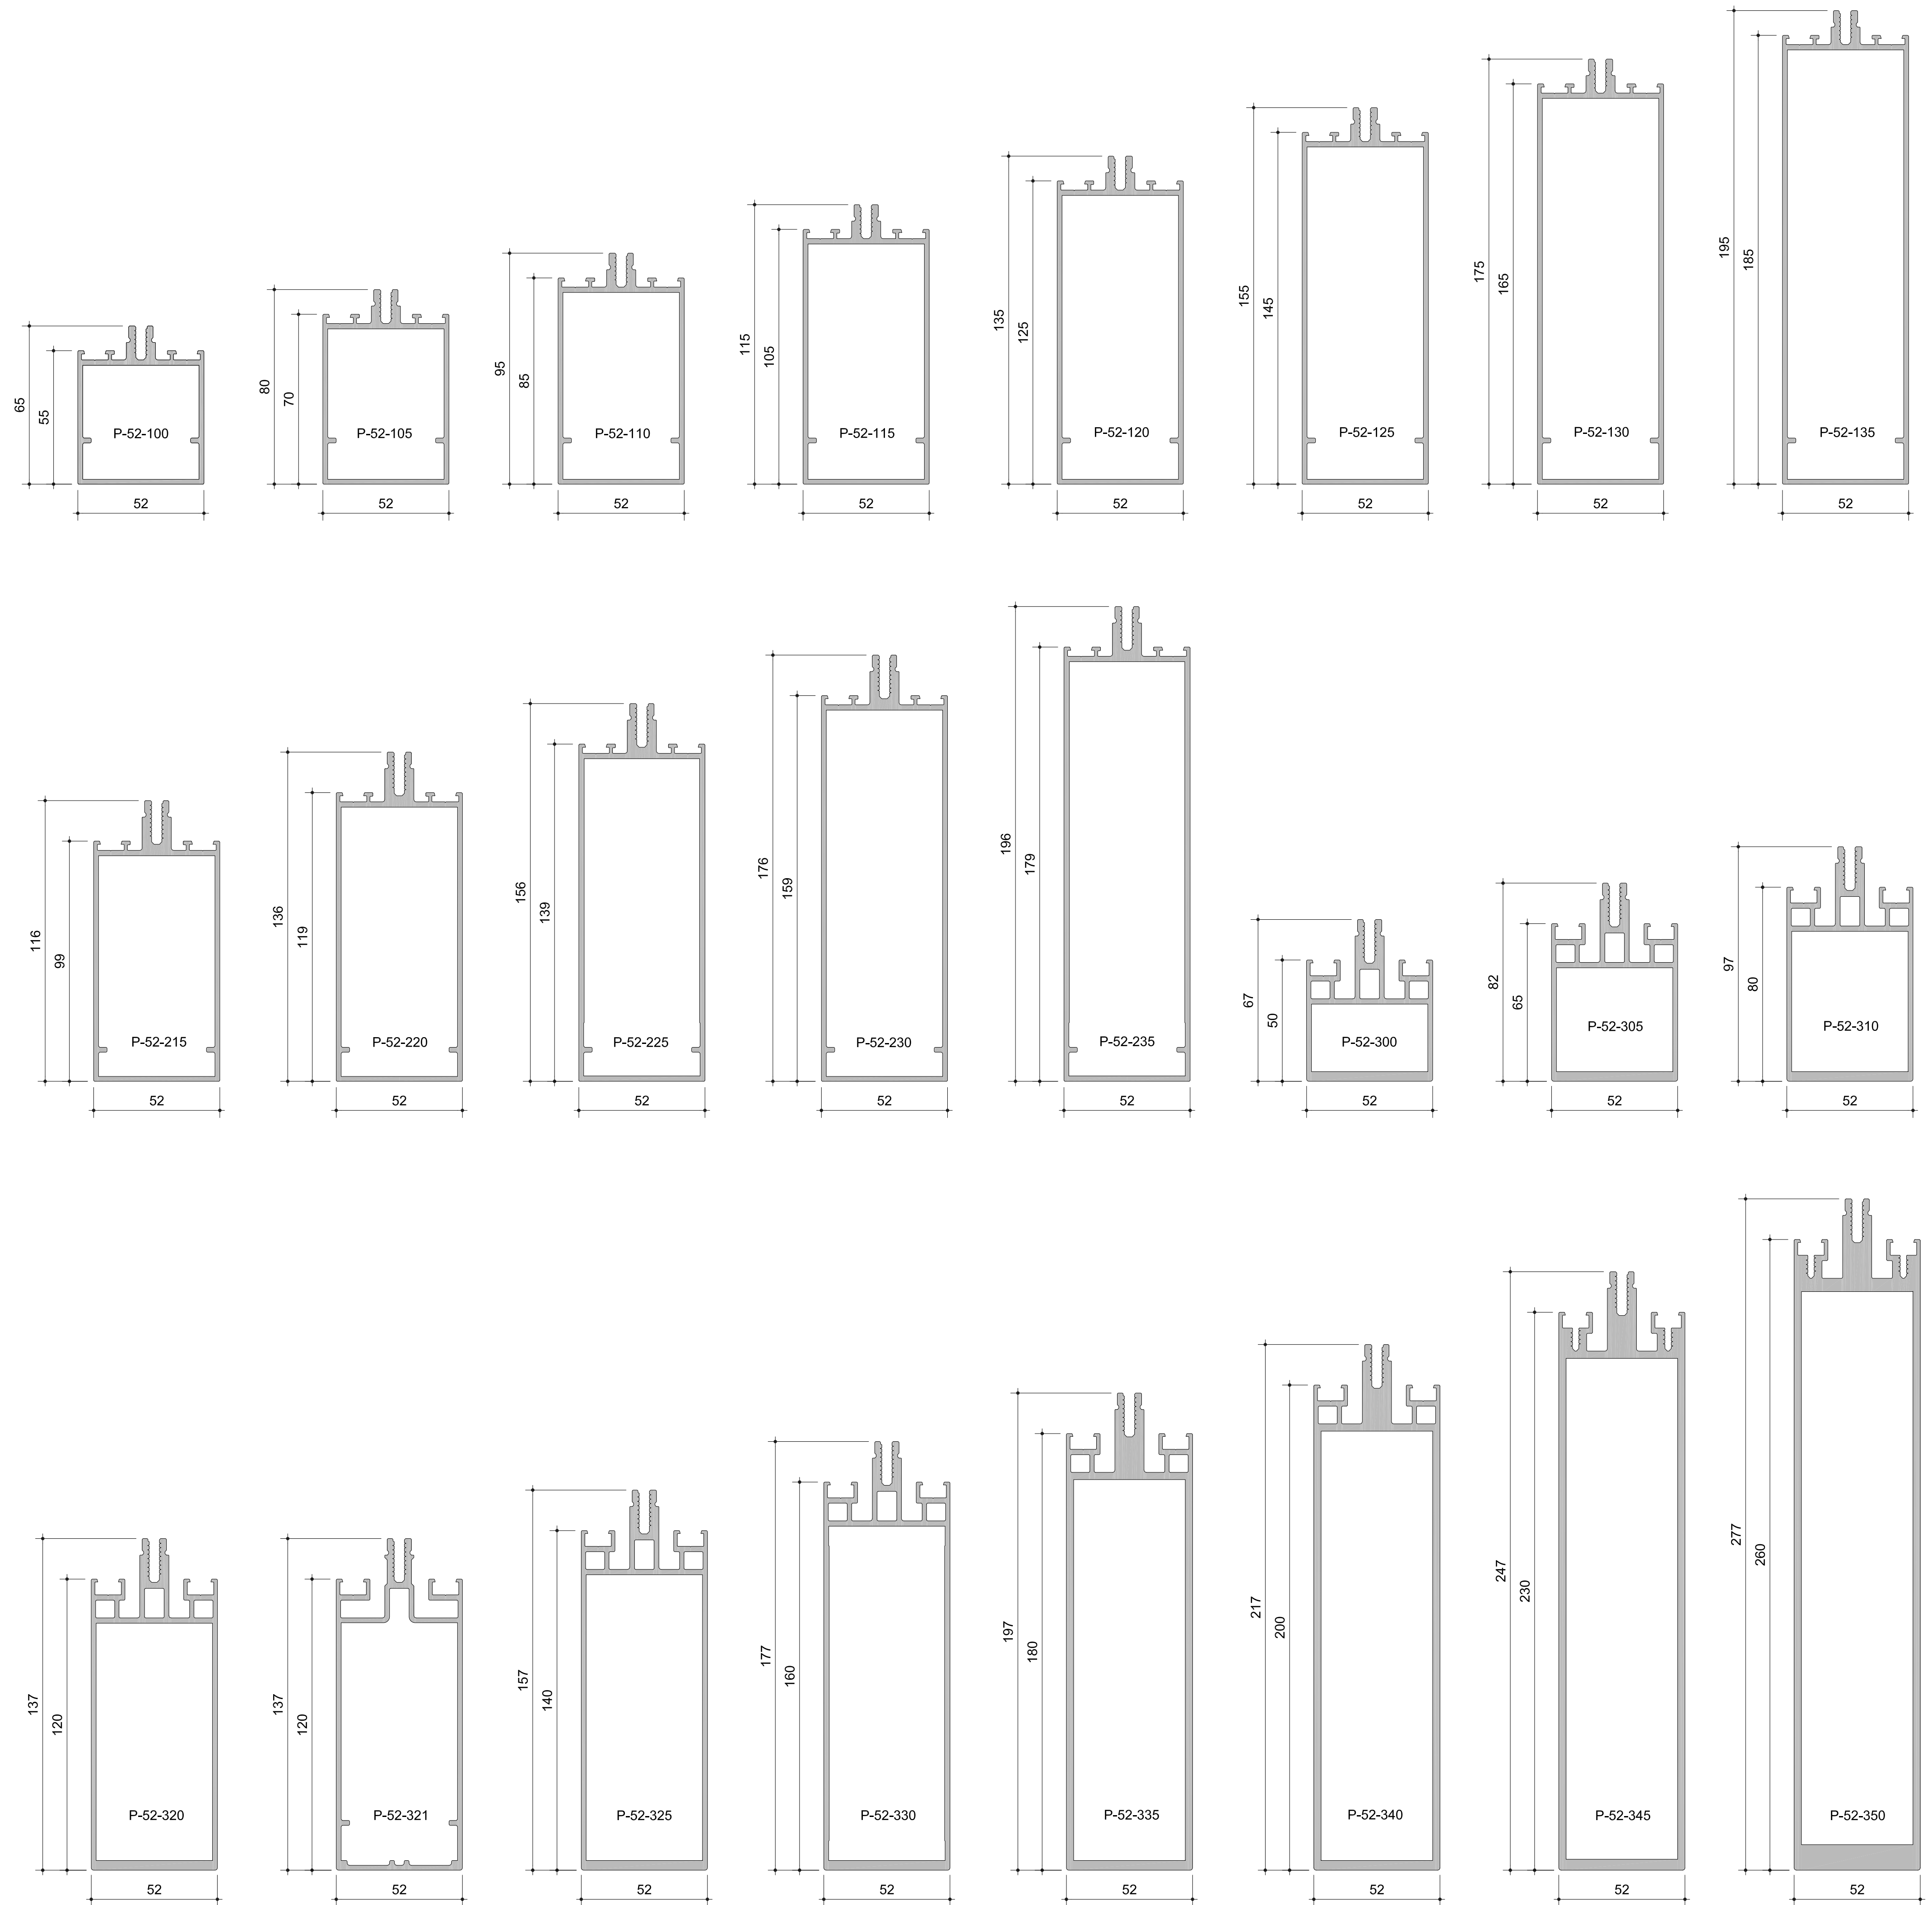

# ALUK<sup>®</sup>


INNOVATIVE BUILDING SYSTEMS

Aluk (GB) Limited,  
Imperial Park, Celtic Way,  
Newport, NP10 8BE  
T : 01633 81 04 40  
F : 01633 81 60 04  
W : www.aluk.co.uk


## SL52

DATE : 08/05/2013


PAGE : 2 of 2

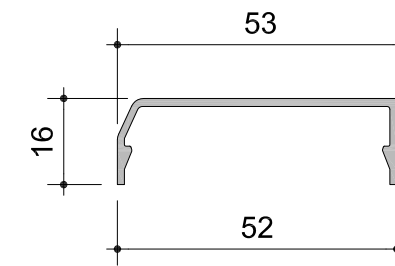


P-52-400

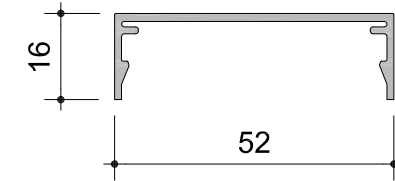


P-52-401

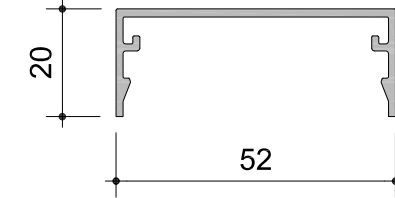


P-52-402

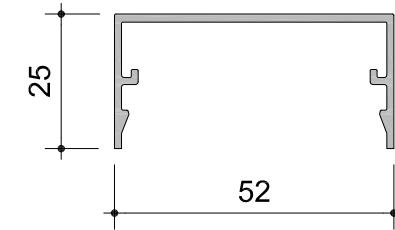


P-52-403

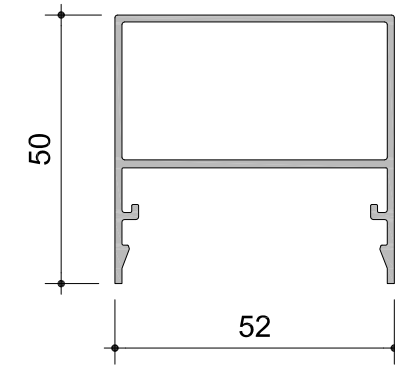


P-52-404

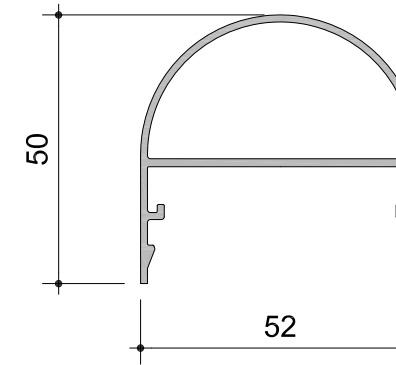


P-52-405

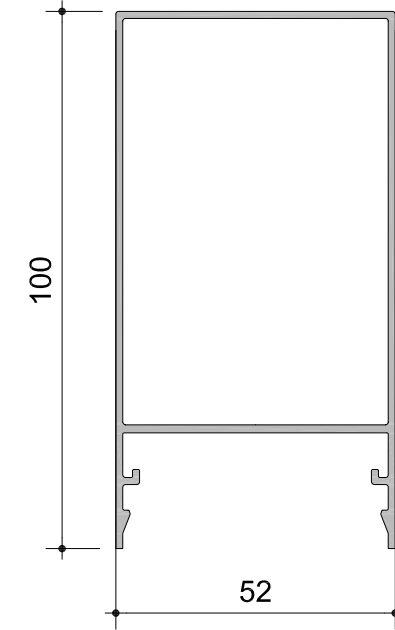


P-52-406

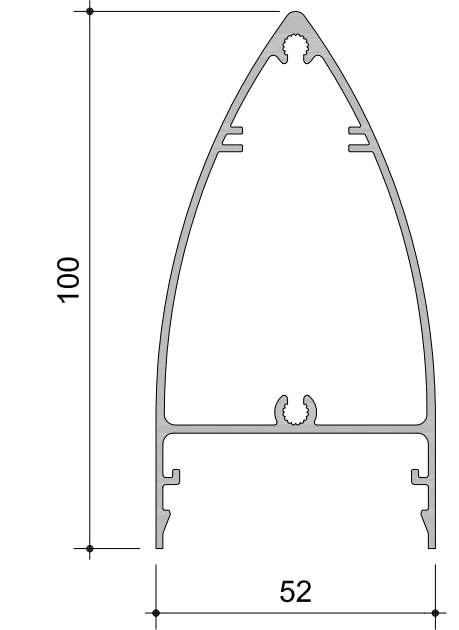


P-52-407

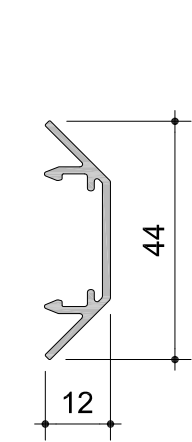


P-52-409

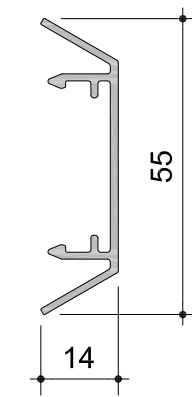


P-52-410

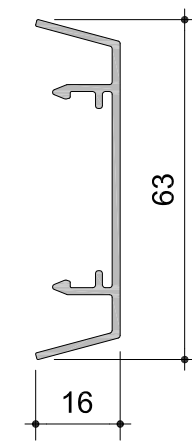


P-52-411

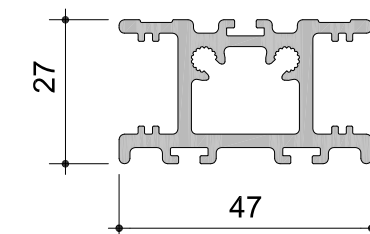


P-52-500

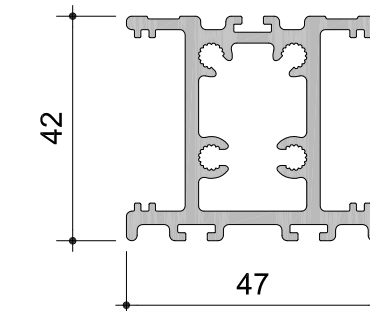


P-52-505

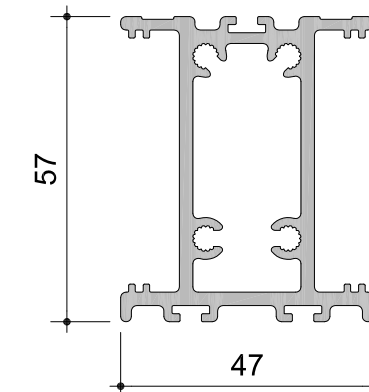


P-52-510

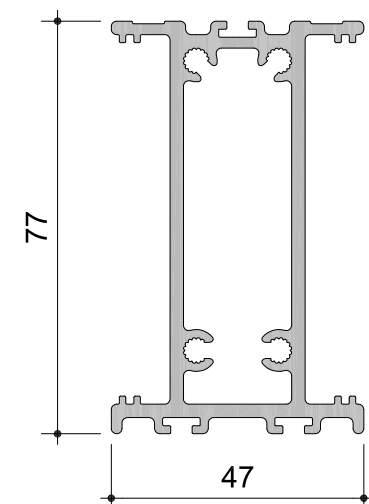


P-52-515

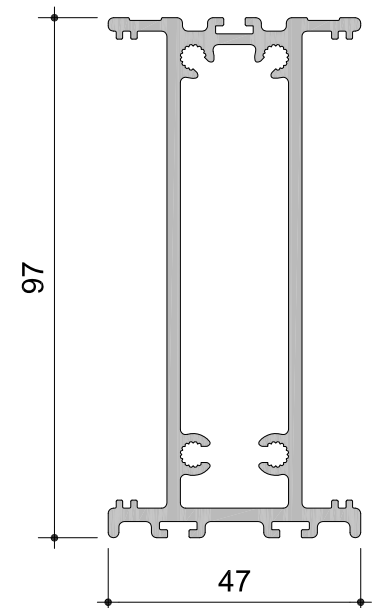


P-52-520

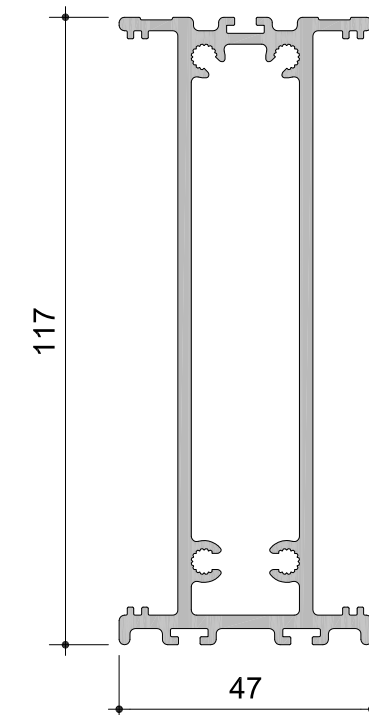


P-52-525

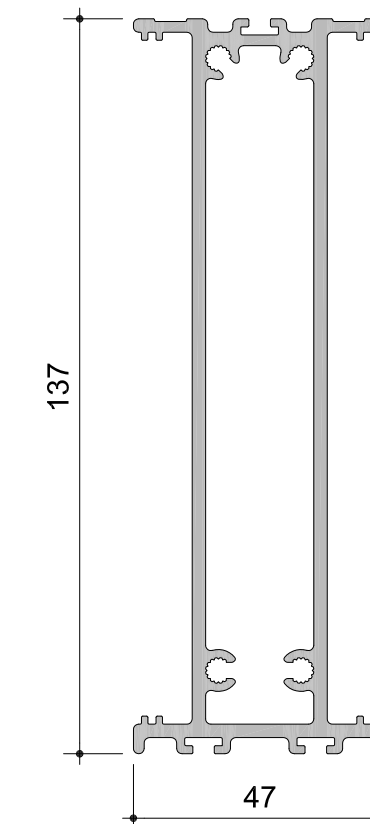


P-52-530

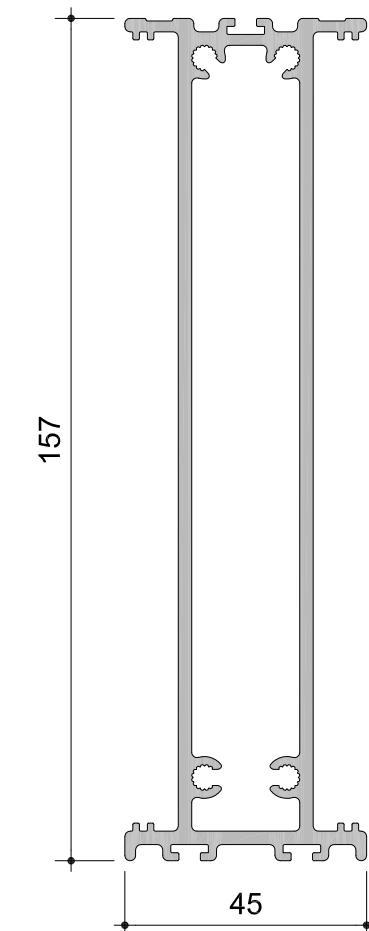


P-52-535

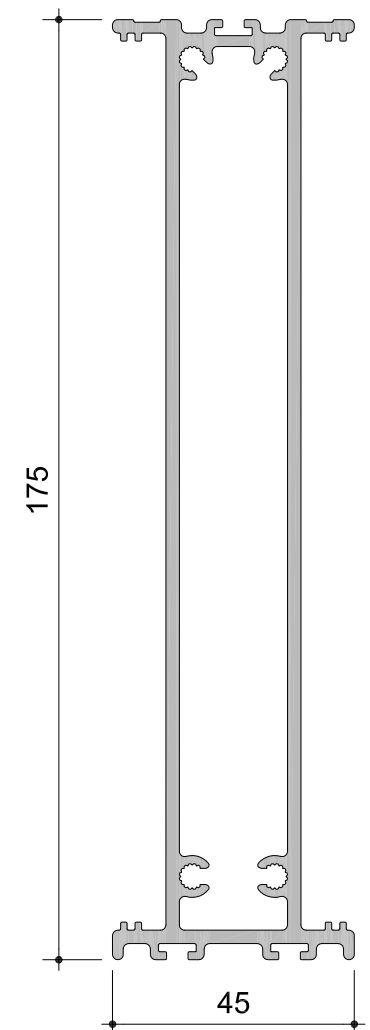


P-52-540

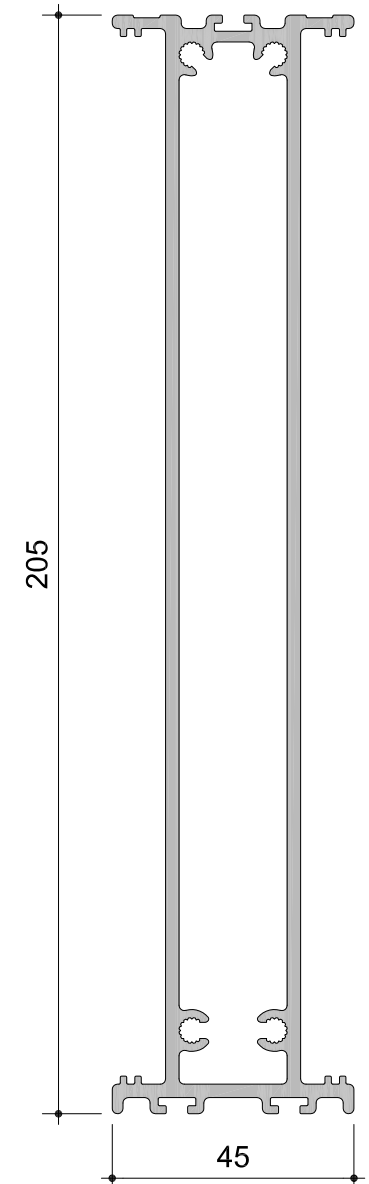


P-52-545

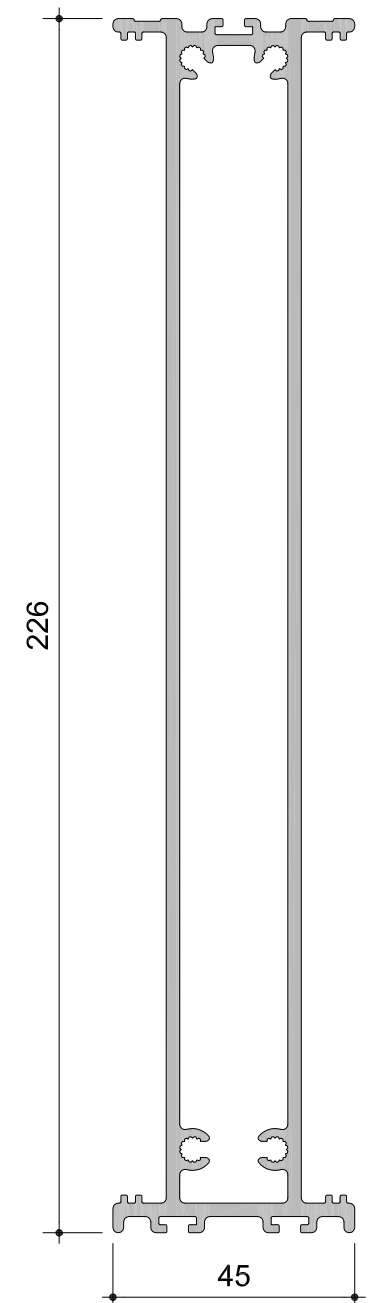


P-52-550

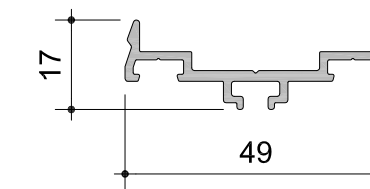


P-52-600P

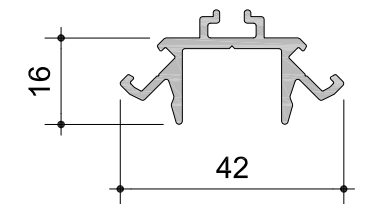


P-52-602

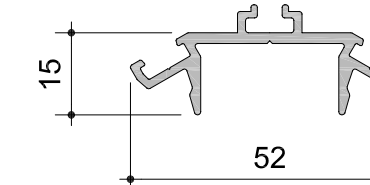


P-52-603

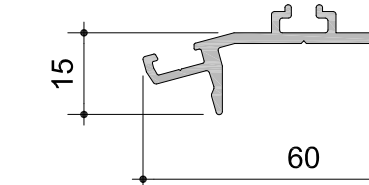


P-52-604

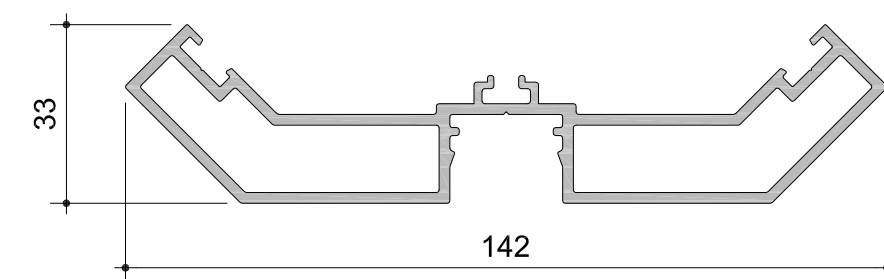


P-52-605

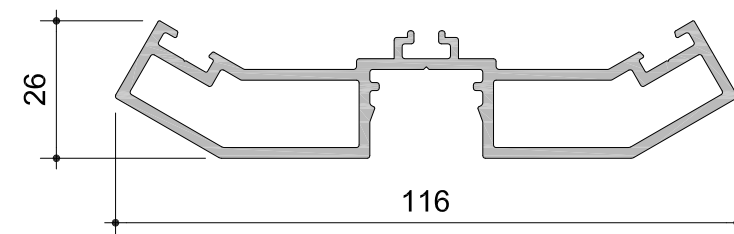


P-52-606

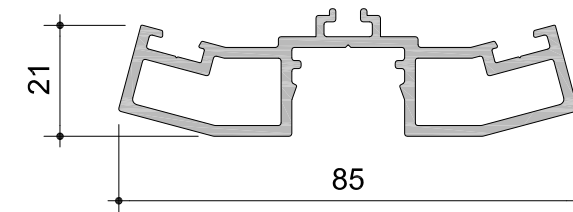


P-52-607

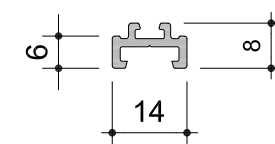


P-52-610

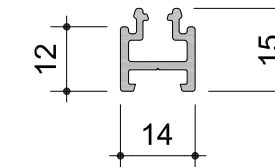


P-52-615

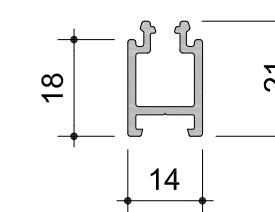


P-52-620

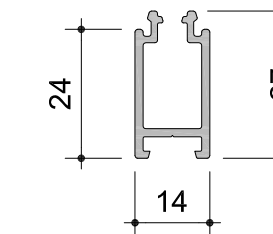


P-52-625

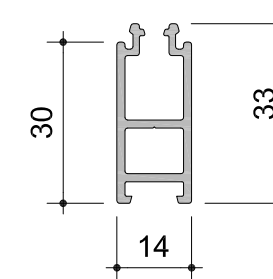


P-52-630

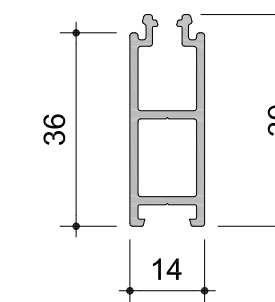


P-52-635

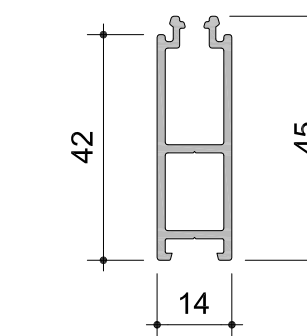


P-52-640

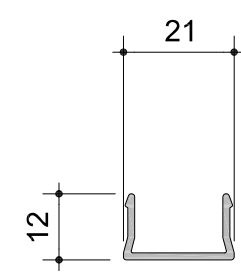


P-00-500

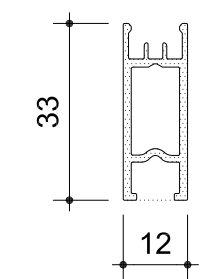


P-52-660

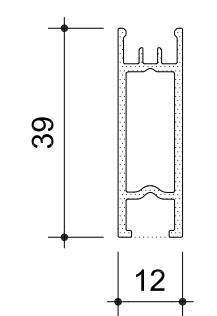


P-52-665

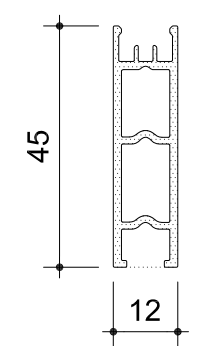


P-52-670

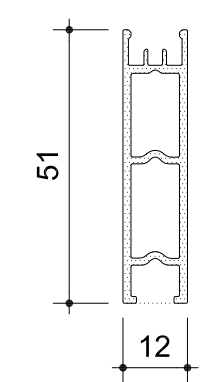


P-52-675

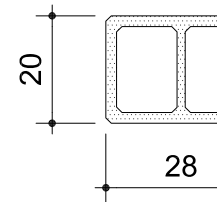


P-52-680

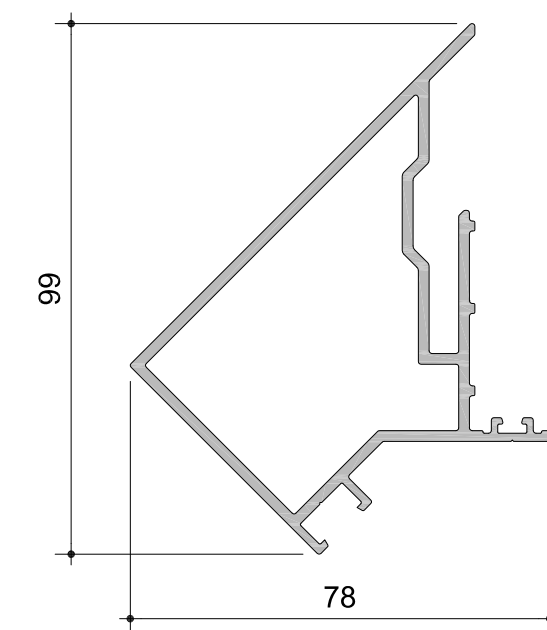


P-52-690

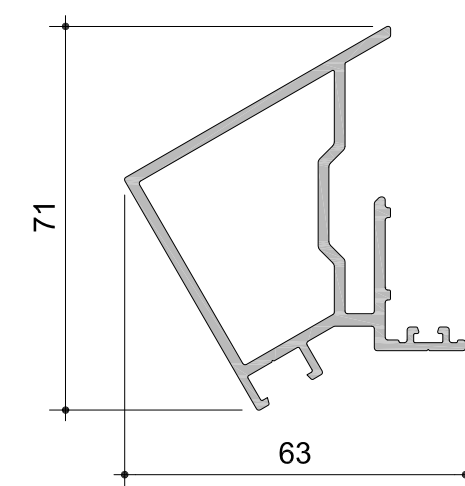


P-52-691

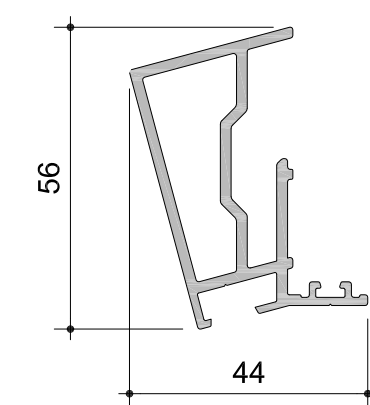


P-52-692

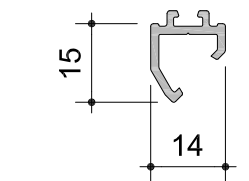

P-52-693

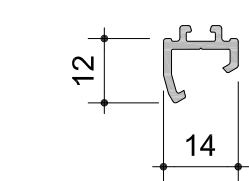

P-52-694

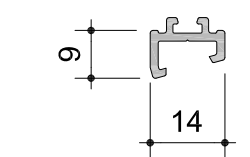

P-52-695